
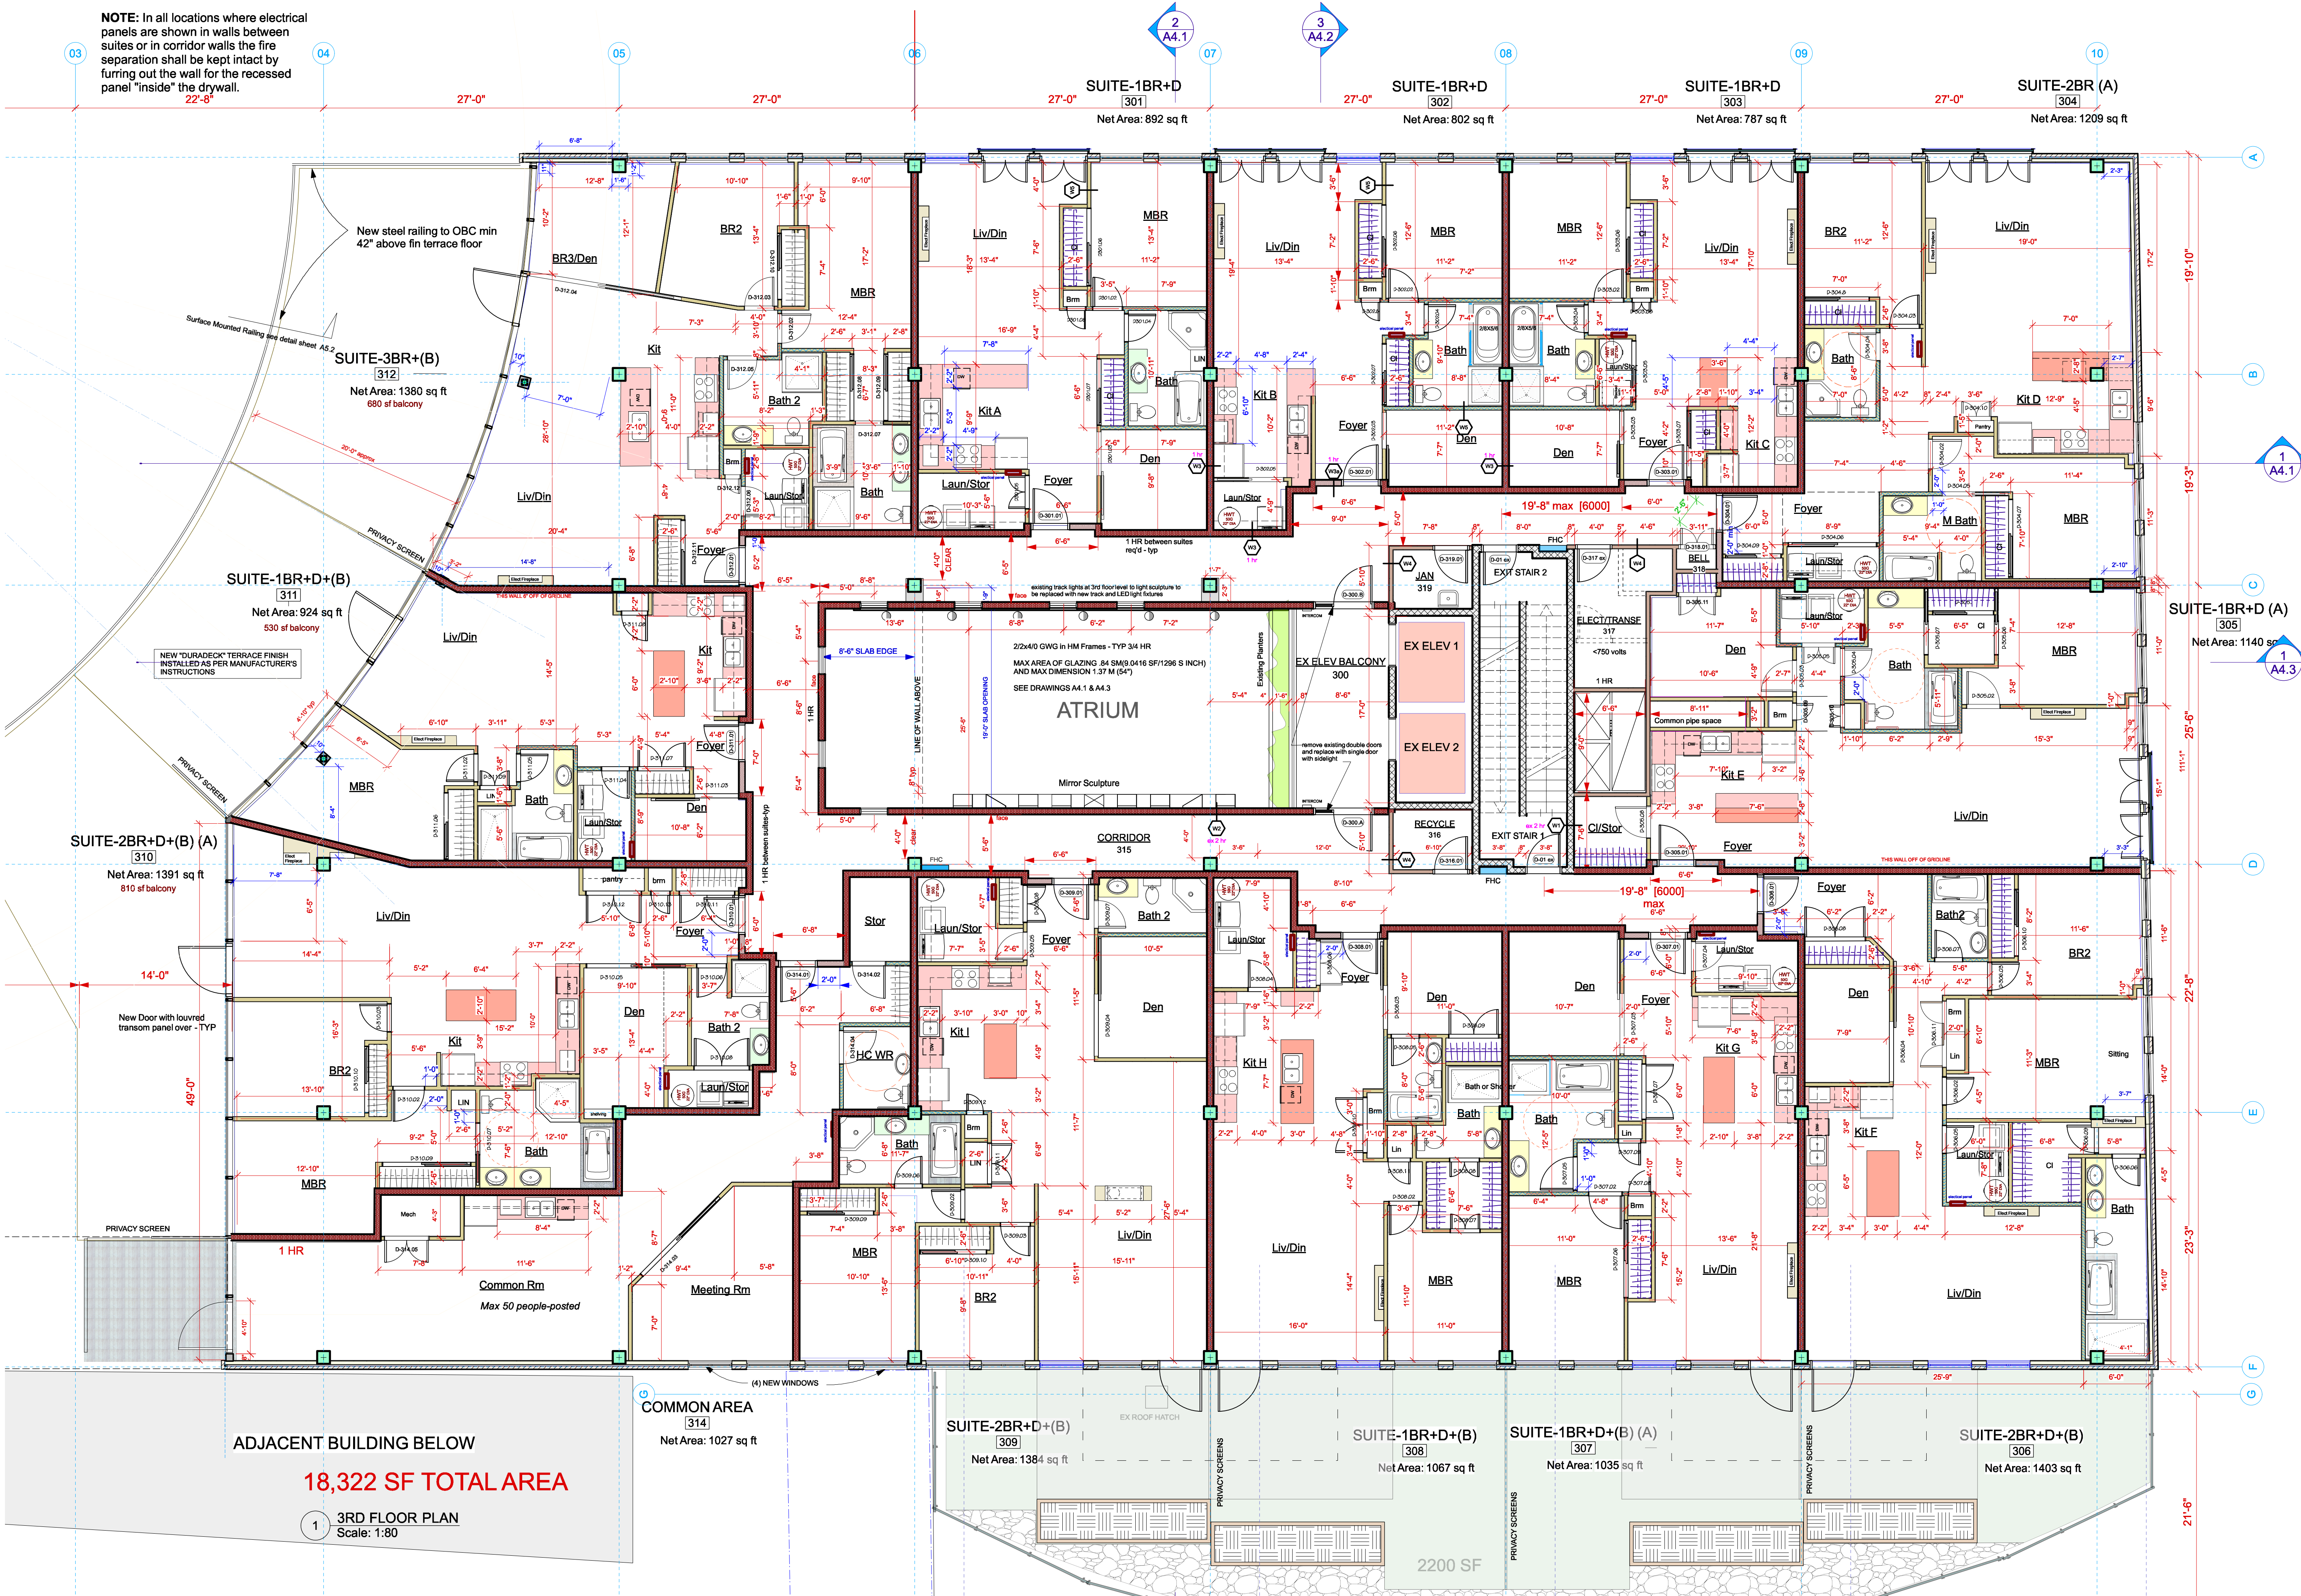


NOTE: In all locations where electrical panels are shown in walls between suites or in corridor walls the fire separation shall be kept intact by furring out the wall for the recessed panel "inside" the drywall.

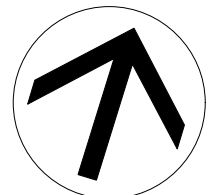

18,322 SF TOTAL AREA

3RD FLOOR PLAN
Scale: 1:80

No.	Date	Revision Notes
1	16-6-23	Survey Info
2	16-7-14	Revised Permit & Cover
3	16-8-18	Building Permit
4		Issue Notes

Contractor shall check and verify all dimensions and shall report any discrepancies to the Architect before commencing the work. This drawing shall not be scaled. This drawing shall not be used for construction purposes unless otherwise signed by the Architect.



BRIAN CLARK ARCHITECT
1811 River Oak, Suite 210
1811 River Oak, Suite 210
1811 River Oak, Suite 210

CENTURY VILLAGE 199 Front St, Belleville Suite 118	
Project Name	Century Village Condominium Development
Drawing Title	3rd Floor Plan Renderings/Drwg List Statistics
Drawn By	BWC
Checked By	BWC
Date	May 16, 2016
CD File Name	
Project ID	1405
Drawing No.	A-2.4
of	