


NOTE: In all locations where electrical panels are shown in walls between suites or in corridor walls the fire separation shall be kept intact by furring out the wall for the recessed panel "inside" the drywall.


CONTRACTOR TO LAY OUT ALL SUITE WALL LOCATIONS FROM PUBLIC CORRIDOR AND NOT FROM EXTERIOR WALL

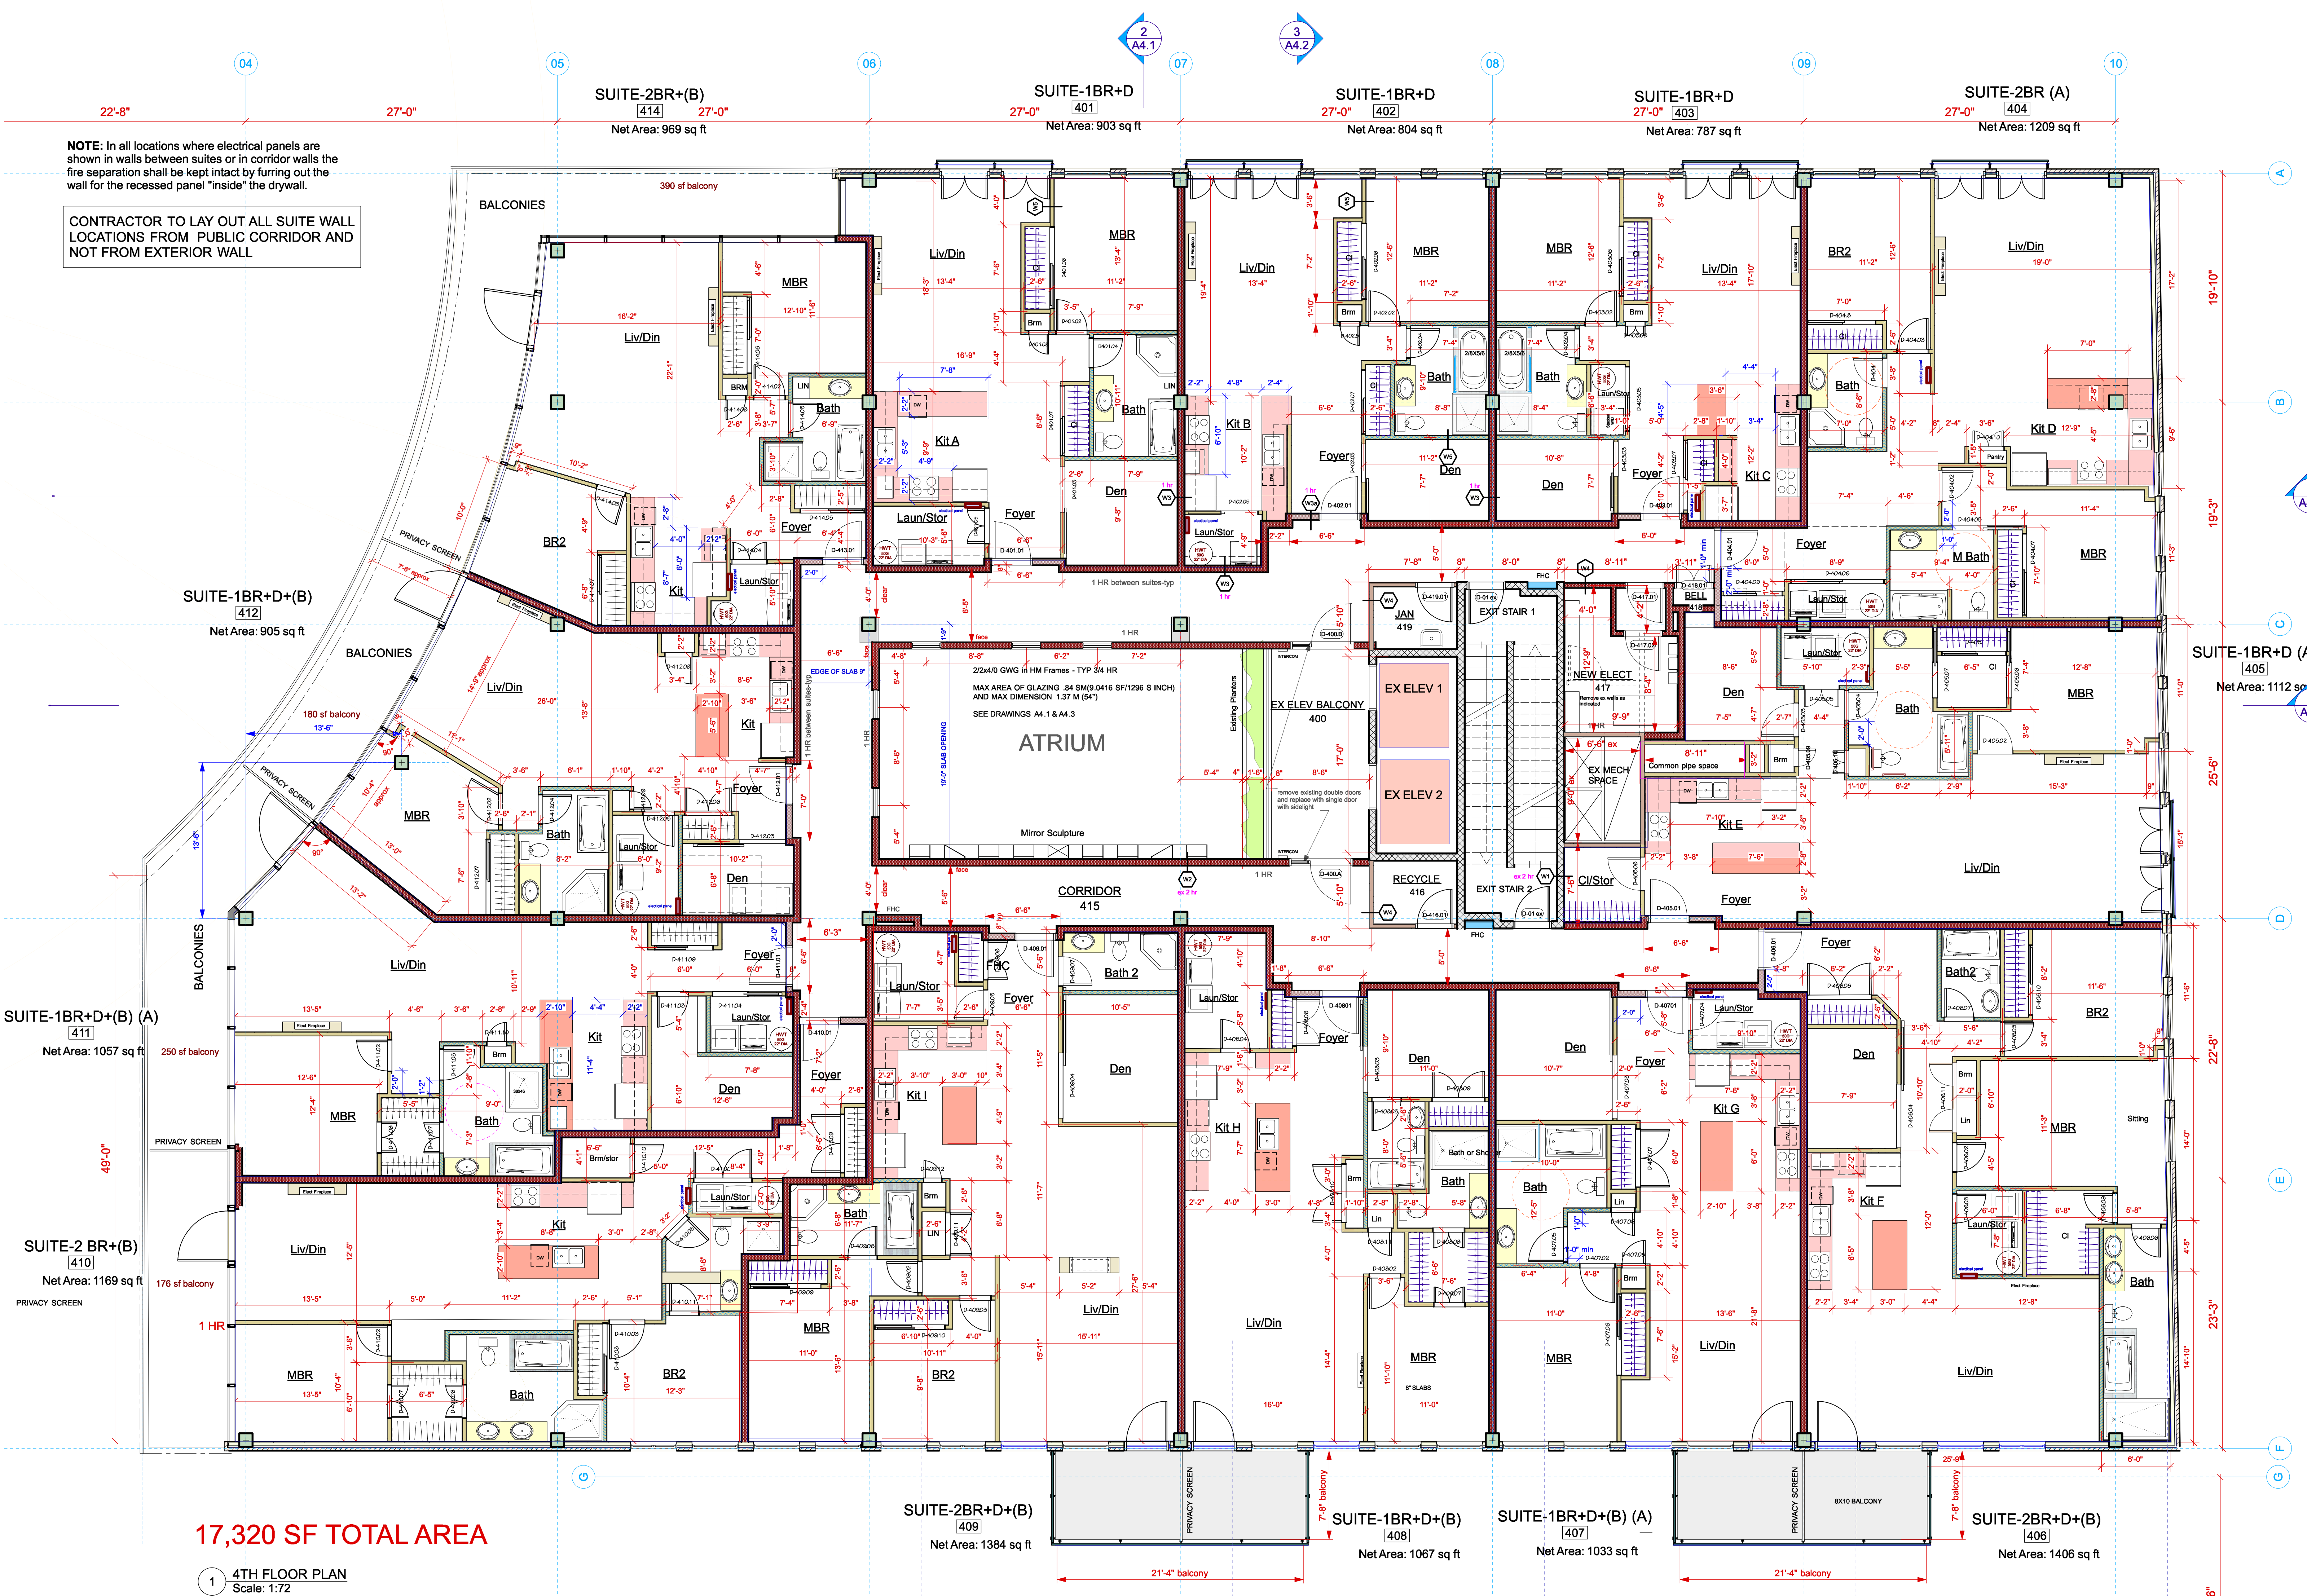

17,320 SF TOTAL AREA

1 4TH FLOOR PLAN
Scale: 1:72

No.	Date	Revision Notes
1	16-03	Survey Info
2	16-14	Revised Permit & Cover
3	16-16	Building Permit
4		Issue Notes

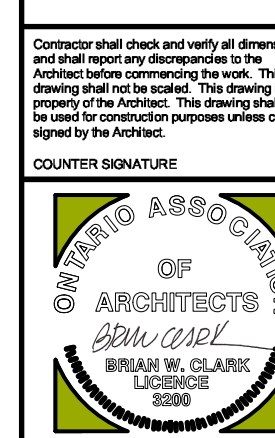

CENTURY VILLAGE 199 Front St, Belleville Suite 118	
Century Village Condominium Development	
Project Title	4th Floor Plan Renderings/Drwg List Statistics
Drawn By	BWC
Project No.	1405
Reviewed By	
Drawing No.	
Date	May 16, 16
Scale	A-2.5